

Chantry House
Harrogate Road, Spofforth



Strutt
& Parker

Land and property. Since 1885.

A handsome period house with five bedrooms, separate cottage and a wealth of attractive original details, set in the heart of the charming village of Spofforth

Chantry House is a fine Grade II listed village house with five bedrooms and a rich architectural history. Principally dating from the 18th and 19th centuries, with earlier 13th century remains noted in its Historic England listing, the property combines elegant stone elevations, tall sash windows, high ceilings and attractive original details. Set in the heart of Spofforth, it offers genuine period character within easy reach of Harrogate and Wetherby.

The ground floor provides two main reception rooms. These include the impressive dining room with its two large southeast-facing sash windows with window seats and chandelier light fitting, as well as the spacious dual aspect sitting room with an open fireplace, which is a comfortable and airy space in which to relax. There is also a useful home office or snug adjoining the dining room via bi-fold doors. Additionally, the ground floor has a well-equipped breakfast kitchen with fitted units in white, integrated appliances, an Aga and space for a breakfast table for informal, everyday dining.

There are four well-presented bedrooms on the second floor, including the spacious principal bedroom with its built-in wardrobes and en suite shower room. The three further bedrooms all benefit from their own washbasins, while the second floor also has a family bathroom with an over-bath shower. The fifth bedroom is found on the first floor, alongside a storage area with built-in cupboard space.



Set back from the road in a leafy, secluded plot, the private gravel driveway at the front provides plenty of parking space, as well as access to the two detached single garages, stores, workshop, potting shed and a cottage with potential to convert to an annexe. The generous peaceful gardens at the rear offer a sunny flag stone patio area for al fresco dining, with a well-kept lawn beyond, establish borders, sunken rose garden, mature hedgerows, trees and beds with various shrubs. The grounds also include a tennis court.

Location

The property is located in the small village of Spofforth, five miles from the historic and popular spa town of Harrogate and two and a half miles from Wetherby. Spofforth has a village shop, a local pub and a primary school, while further amenities, including a range of shops, supermarkets, restaurants and cafés and schools can be found in Wetherby. Harrogate is known for its wealth of fine Georgian and Victorian architecture, and also has excellent shopping, leisure and cultural facilities, plus a number of supermarkets, and a choice of superb schools – both state and independent. The area is well connected by road, with the A1(M) less than five miles from the property, offering easy access to the north and south, while Harrogate mainline station offers direct services to London Kings Cross in three hours.

Postcode region: HG3

General

Local Authority: North Yorkshire County Council
Services: Mains gas, electric, water and drainage
Council Tax: Band G
EPC Rating: E
Mobile and Broadband checker: Information can be found here
<https://checker.ofcom.org.uk/en-gb/>

**Total internal area 4,100 sq. ft
(381 sq. m)**

3 reception rooms | 5 bedrooms

2 bathrooms

2 garages & outbuildings

Annexe potential

Generous garden | tennis court


Freehold

Village

Offers over £1,200,000



Chantry House Harrogate Road, Spofforth
 Main House internal area 2,582 sq ft (240 sq m)
 Garage internal area 353 sq ft (33 sq m)
 Store/Workshop/Potting Shed internal area 298 sq ft (28 sq m)
 Cottage internal area 867 sq ft (81 sq m)
 Total internal area 4,100 sq ft (381 sq m)

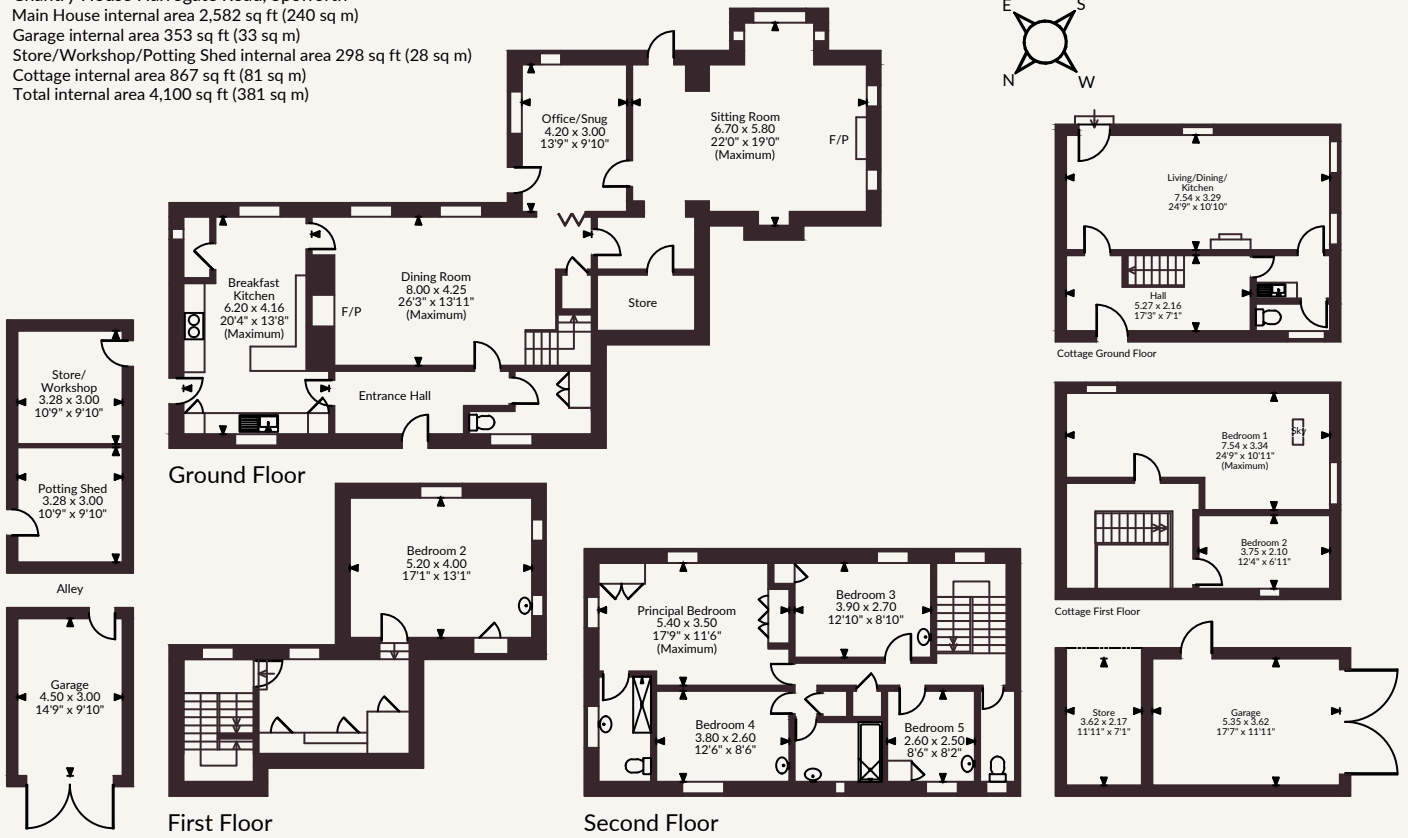

FOR ILLUSTRATIVE PURPOSES ONLY - NOT TO SCALE
 The position & size of doors, windows, appliances and other features are approximate only.
 © ehouse. Unauthorised reproduction prohibited. Drawing ref. dig/8692806/SMA

Strutt & Parker Harrogate

9 Westgate House, Albert Street, Harrogate HG1 1JX

01423 561274 | harrogate@struttandparker.com



@struttandparker struttandparker.com

Strutt & Parker

Land and property. Since 1885.

IMPORTANT NOTICE: Strutt & Parker gives notice that: 1. These particulars do not constitute an offer or contract or part thereof. 2. All descriptions, photographs and plans are for guidance only and should not be relied upon as statements or representations of fact. All measurements are approximate and not necessarily to scale. Any prospective purchaser must satisfy themselves of the correctness of the information within the particulars by inspection or otherwise. 3. Strutt & Parker does not have any authority to give any representations or warranties whatsoever in relation to this property (including but not limited to planning/building regulations), nor can it enter into any contract on behalf of the Vendor. 4. Strutt & Parker does not accept responsibility for any expenses incurred by prospective purchasers in inspecting properties which have been sold, let or withdrawn. 5. We are able to refer you to SPF Private Clients Limited ("SPF") for mortgage broking services, and to Alexander James Interiors ("AJI"), an interior design service. Should you decide to use the services of SPF, we will receive a referral fee from them of 25% of the aggregate of the fee paid to them by you for the arrangement of a mortgage and any fee received by them from the product provider. Should you decide to use the services of AJI, we will receive a referral fee of 10% of the net income received by AJI for the services they provide to you. 6. If there is anything of particular importance to you, please contact this office and Strutt & Parker will try to have the information checked for you. Strutt & Parker is a trading style of BNP Paribas Real Estate Advisory & Property Management UK Limited. Photographs taken May 2026. Particulars prepared May 2026.