

# The Mews House, Verdley Place, Fernhurst



Strutt  
& Parker

Land and property. Since 1885.

A beautifully presented four-bedroom mews house featuring bright, contemporary interiors and a private garden, forming part of the historic Verdley Place enclave on the outskirts of Fernhurst village


**The property**

The Mews House is a beautifully presented and spacious home, forming part of an exclusive residential development within the highly regarded Verdley Place estate. Extending to approximately 1,763 sq ft, the property combines traditional character with contemporary styling and high-quality finishes throughout, creating a welcoming and comfortable home.

The ground floor provides generous and versatile accommodation, centred around an impressive 20 ft sitting room featuring a brick fireplace with wood-burning stove and double doors opening into a light-filled conservatory, creating an ideal space for both everyday living and entertaining. The dual aspect kitchen/dining room has bespoke fitted cabinetry, granite worktops, integrated appliances and a stainless steel range cooker with matching hood. A well-proportioned study offers an ideal space for home working, while a cloakroom completes the ground floor.

On the first floor there are four well-presented bedrooms. The principal bedroom is a particular feature, with a vaulted ceiling and exposed timber beams, creating a sense of space and character. The second bedroom benefits from an en suite shower room, while the remaining bedrooms are served by a modern family bathroom.

The generous and delightful garden has been well maintained, providing a number of distinct areas for outdoor seating and relaxation. A tiered stone and brick terrace adjoins the house, offering an ideal setting for outside entertaining, whilst steps lead down to a level lawn bordered by mature hedging and specimen trees. A decked terrace is positioned centrally beneath an ornamental cherry tree, providing a sheltered and private seating area. To the front, the property overlooks a gravelled mews courtyard and benefits from allocated residents' parking.

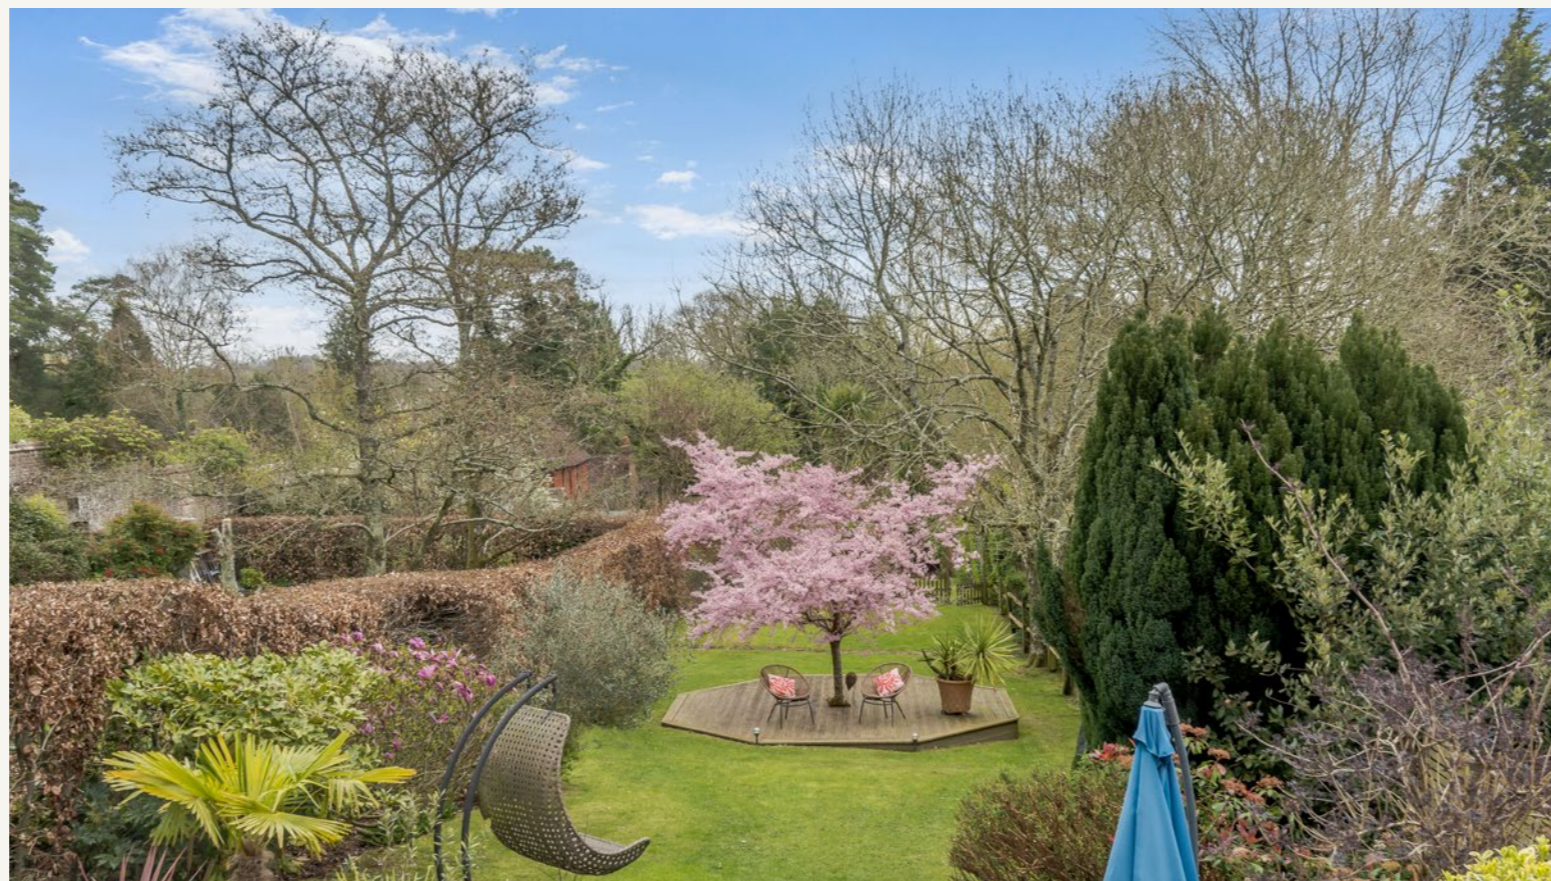

**Location**

The property lies in a tucked-away position within Verdley Place, close to the heart of the sought-after village of Fernhurst, surrounded by the beautiful countryside of the South Downs National Park. The village offers a range of everyday amenities including a village shop, public house, primary school and parish church, while more extensive facilities are available in nearby Haslemere, approximately three miles to the north, providing a selection of shops, supermarkets, cafés and restaurants. The area is well known for its excellent schooling, with a number of highly regarded independent schools nearby including Amesbury School, Highfield and Brookham, Churcher's College and Seaford College. Communications are convenient, with Haslemere station providing regular services to London Waterloo, and the A3 offering access to London, the M25 and the south coast.

**Agents Note:** The property is listed by association/sits within the curtilage of a listed property.

Postcode region: GU27

**General**

Local Authority: Chichester District Council  
 Services: Mains electricity, water and drainage. Oil central heating.  
 Mobile Coverage/Broadband: Information can be found here <https://checker.ofcom.org.uk/en-gb/>  
 Council Tax: Band: F  
 EPC Rating: E  
 Service Charges: £30pcm

1,763 sq ft (163 sq m)


3 reception rooms

4 bedrooms




2 bathrooms

Freehold | Village

Guide price £850,000

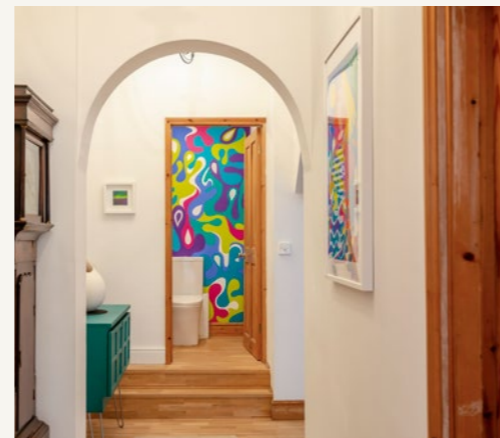

The Mews House, Verdley Place, Fernhurst, Haslemere  
 Internal area 1,763 sq ft (163 sq m)

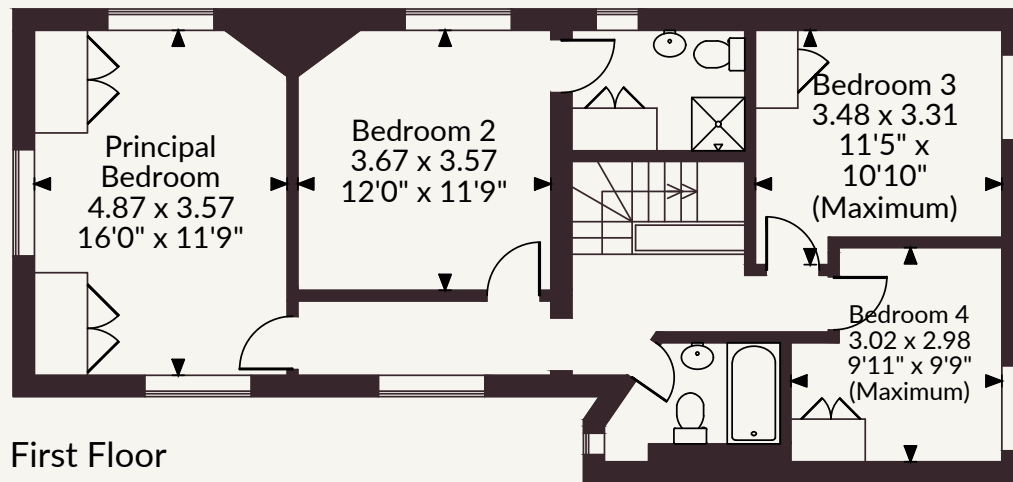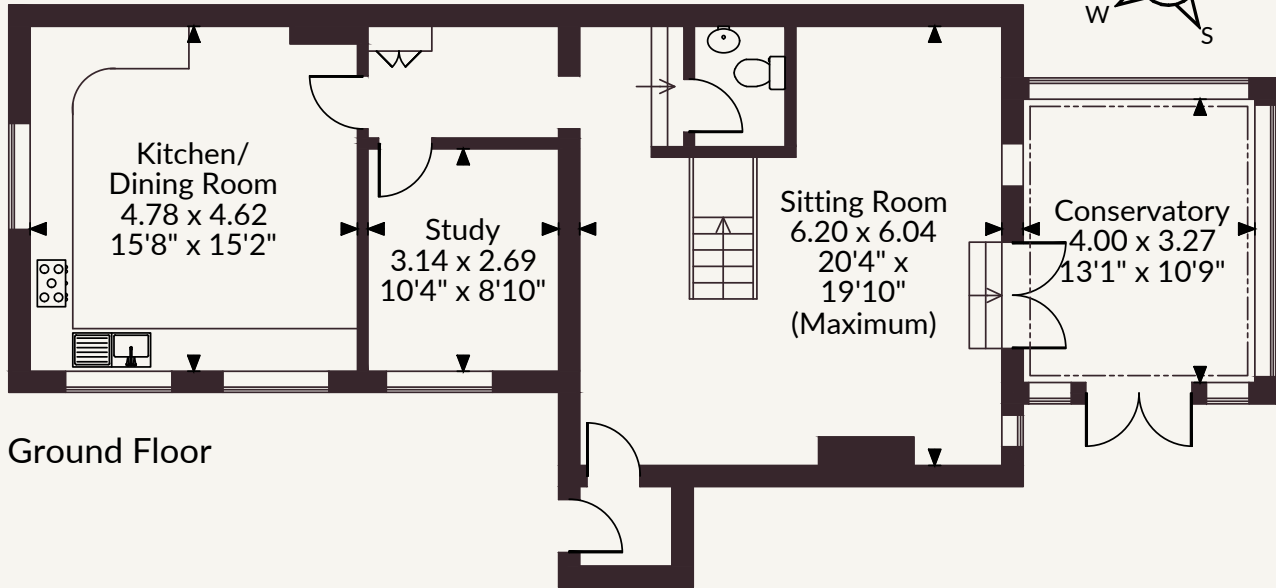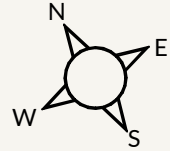

FOR ILLUSTRATIVE PURPOSES ONLY - NOT TO SCALE

The position & size of doors, windows, appliances and other features are approximate only.

© ehouse. Unauthorised reproduction prohibited. Drawing ref. dig/8685110/SS

**Strutt & Parker Haslemere**

6 Charter Walk, Haslemere GU27 2AD

01428 340139 | haslemere@struttandparker.com



@struttandparker struttandparker.com

**Strutt & Parker**

Land and property. Since 1885.

IMPORTANT NOTICE: Strutt & Parker gives notice that: 1. These particulars do not constitute an offer or contract or part thereof. 2. All descriptions, photographs and plans are for guidance only and should not be relied upon as statements or representations of fact. All measurements are approximate and not necessarily to scale. Any prospective purchaser must satisfy themselves of the correctness of the information within the particulars by inspection or otherwise. 3. Strutt & Parker does not have any authority to give any representations or warranties whatsoever in relation to this property (including but not limited to planning/building regulations), nor can it enter into any contract on behalf of the Vendor. 4. Strutt & Parker does not accept responsibility for any expenses incurred by prospective purchasers in inspecting properties which have been sold, let or withdrawn. 5. We are able to refer you to SPF Private Clients Limited ("SPF") for mortgage broking services, and to Alexander James Interiors ("AJI"), an interior design service. Should you decide to use the services of SPF, we will receive a referral fee from them of 25% of the aggregate of the fee paid to them by you for the arrangement of a mortgage and any fee received by them from the product provider. Should you decide to use the services of AJI, we will receive a referral fee of 10% of the net income received by AJI for the services they provide to you. 6. If there is anything of particular importance to you, please contact this office and Strutt & Parker will try to have the information checked for you. Strutt & Parker is a trading style of BNP Paribas Real Estate Advisory & Property Management UK Limited. Photographs taken April 2026. Particulars prepared April 2026.